


UPSTAND (BY OTHERS) ON ALL  
4 SIDES OF THE FLOATING FLOOR

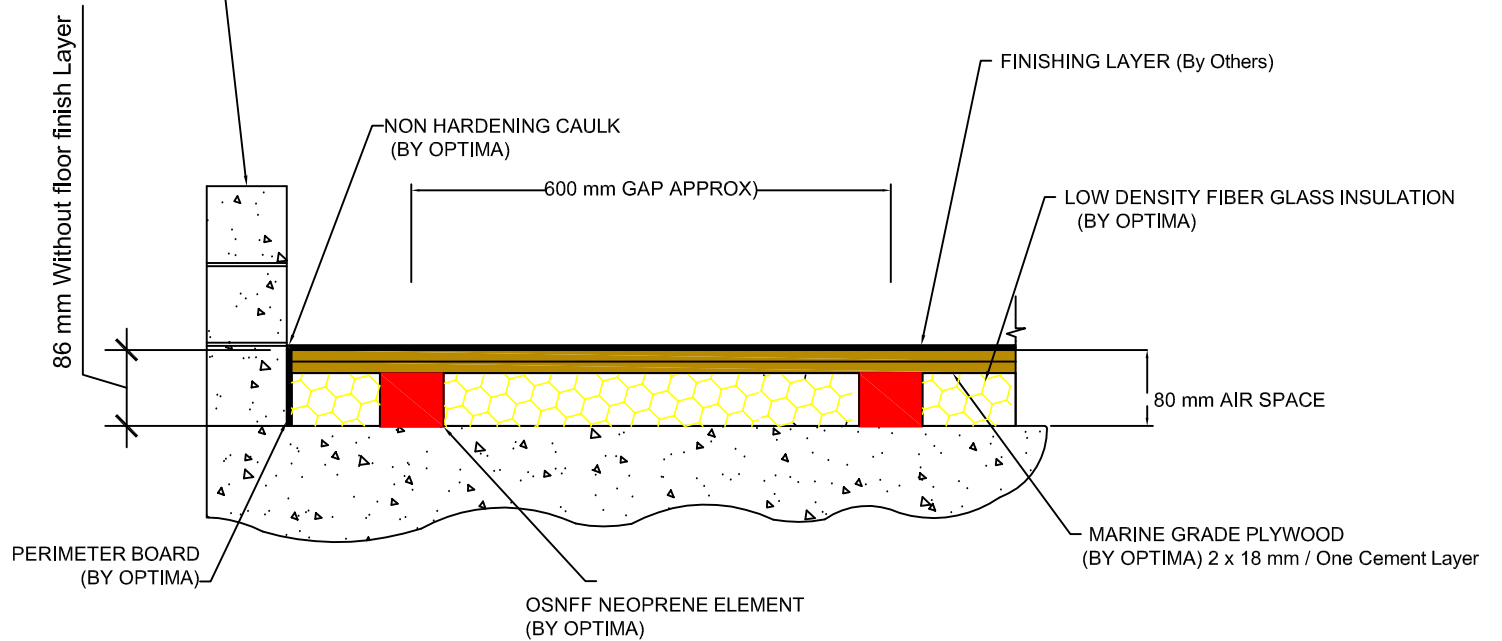

## FLOATING FLOOR SECTION OPTION 2